



NB
All work to be carried out in strict
accordance with all Local Authority Approvals.

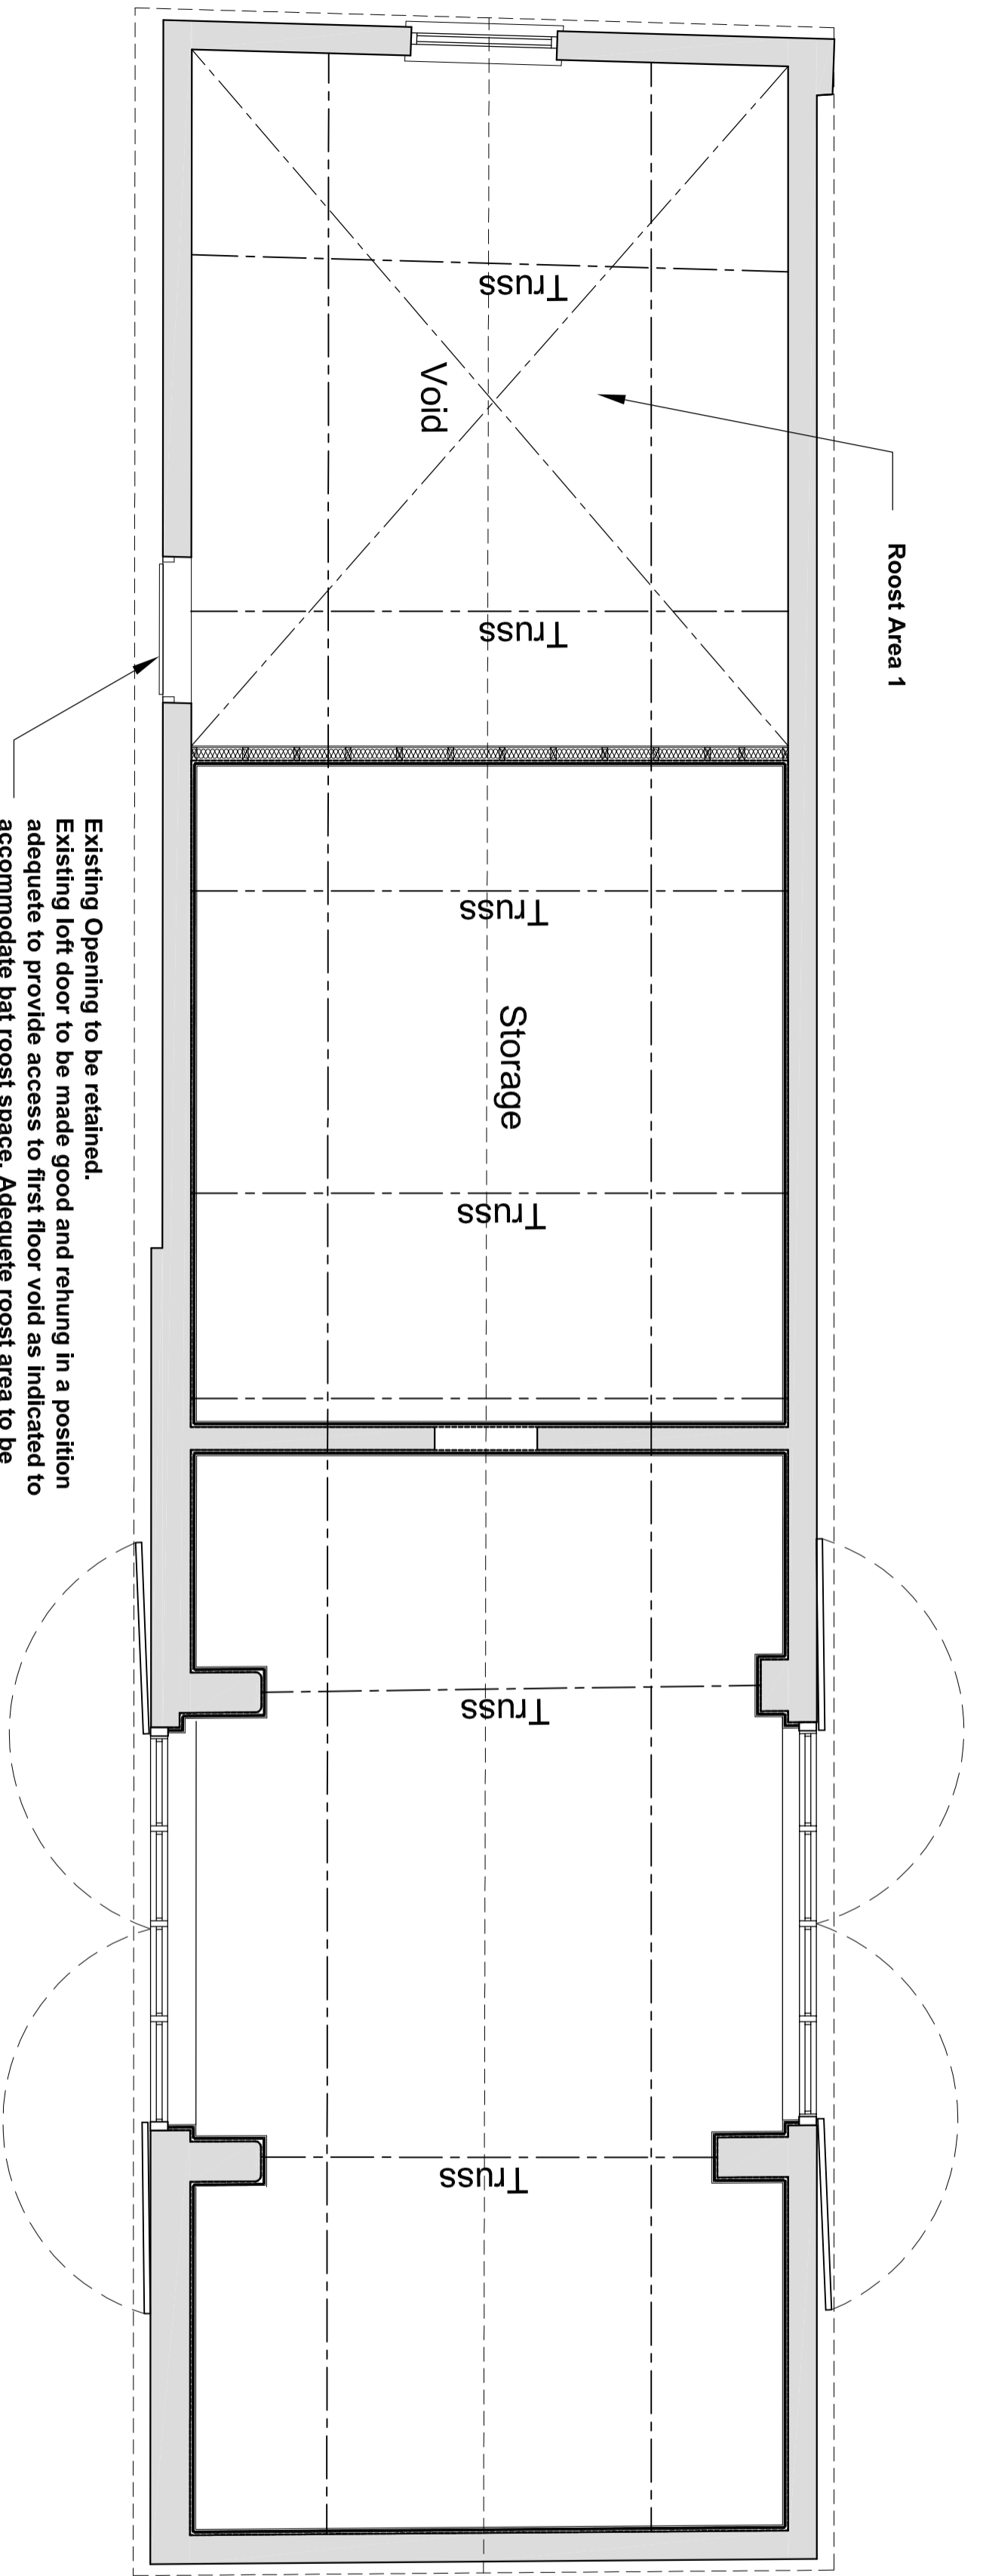


First Floor Plan
Scale 1:50

NOTES
 Written dimensions only are to be used from this drawing. If any doubt exists the contractor must ask for clarification. On no account must the contractor scale off this drawing. Contractors and sub-contractors must check and agree all dimensions before preparing workshop drawings or commencing work on site.
 Contractors are responsible for informing mps of any discrepancy discovered on this drawing or between this drawing and any other related documents issued in respect of the work.
 This drawing and the copyrights and patents herein are the property of mps and may be used or reproduced only under contract.
 All work must be carried out in accordance with the current Building Regulations, Codes of Practice and British Standards. If any doubt exists the contractor must ask for clarification.
 The Construction Design and Management Regulations 2007: It is the responsibility of the client to instruct the appointed contractor to identify any special hazards in the carrying out of the construction works and prepare a Health & Safety Plan and submit the relevant information to the Health & Safety Executive if necessary.

Typical Elevation
(High Level Ventilation Feature Voids)
Scale 1:10

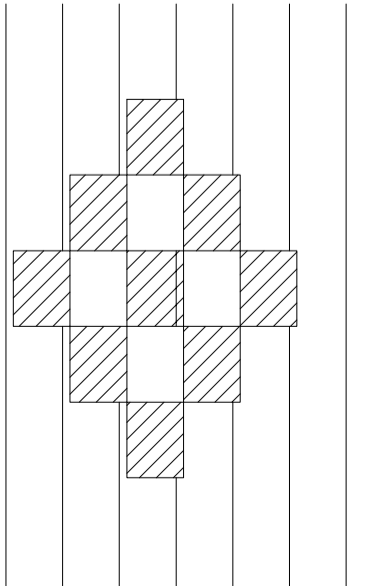


Carefully remove existing brick course over ventilation feature void as indicated by dotted line

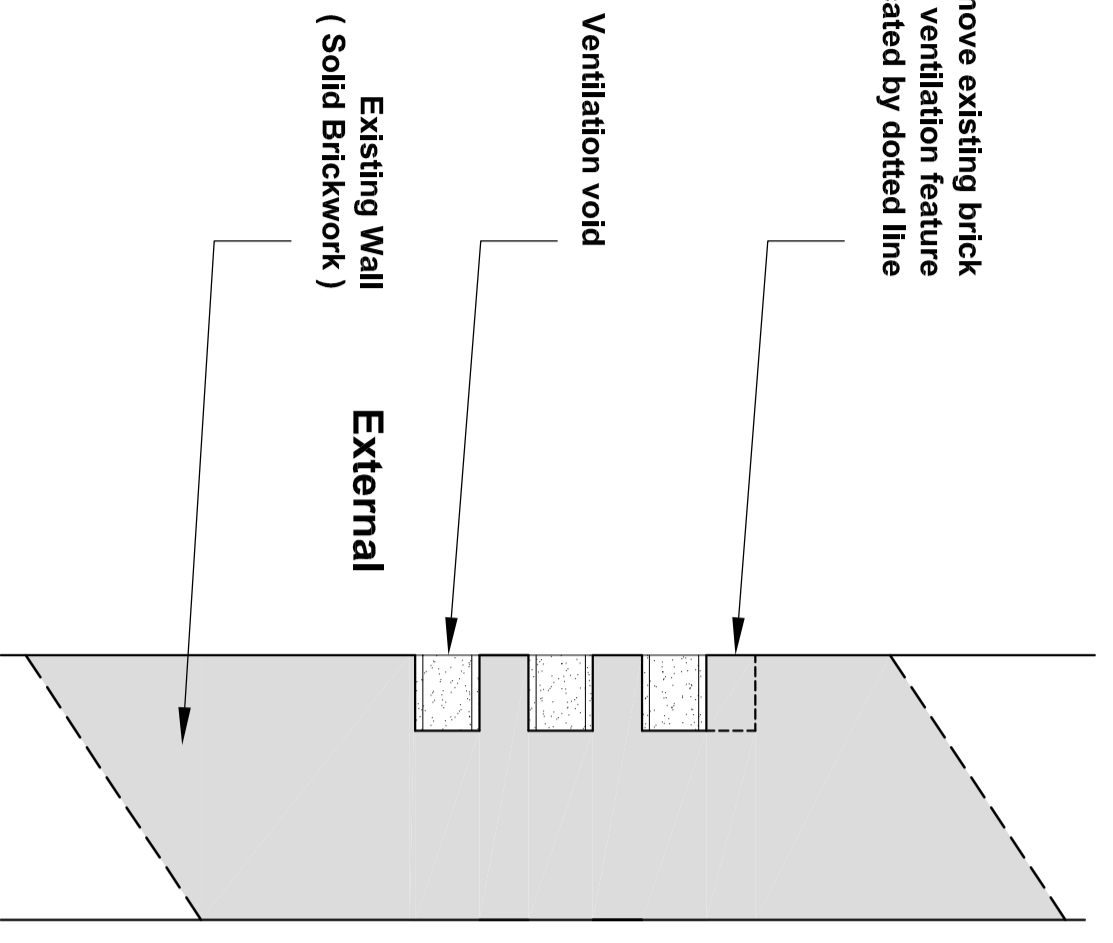

Section Through Existing Wall
(High Level Ventilation Feature Voids)
Scale 1:10

Replace brick course over ventilation feature void with brickwork to match existing

Create void within existing wall with brickwork to match existing as shown

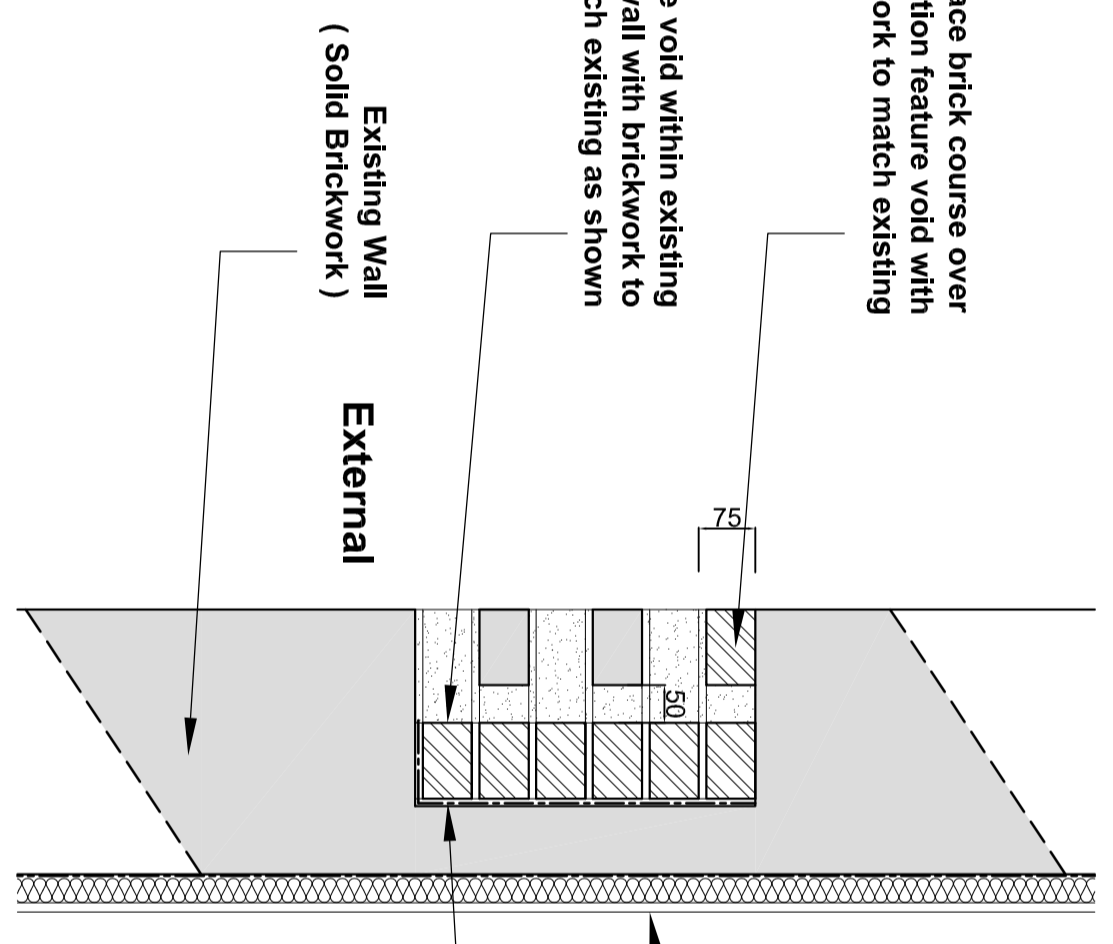

Proposed Section Through Wall
(High Level Ventilation Feature Voids)
Scale 1:10

Dry Lining To Existing Walls
 50mm Thermal Board Plus consisting of Gyproc (OEA) Wallboard with a backing of extruded polystyrene providing integral vapour control

A Amendments made following Building Control Comments 05-01-2010

Contract		Proposals at Old Hall Farm Kneesall, Nottinghamshire.		mpas	
Client		The Trustees Of Kneesall Estate Mr Ian Thorne		Martin Peacock Architectural Services	
Drawing		Bat Roost Details		24 Ash Grove, Ilkley, West Yorkshire LS29 8EP Tel: 07765 224 261 website: www.mps.co.uk	
Drawn	Scale	MDP	Job No	Drawing No	Revision
	1:10 / 1:50 @A2		2009 - 13	404	A
Date		10-08-09			

Note:
 Roost Area 2
 No. and location to be determined on site.