



NOTES

Written dimensions only are to be used from this drawing. If any doubt exist the contractor must ask for clarification. On no account must the contractor scale off this drawing. Contractors and sub contractors must check and agree all dimensions before preparing workshop drawings or commencing work on site. Contractors are responsible for informing maps of any discrepancy discovered on this drawing or between this and any other related documents issued in respect of the work. This drawing and the copyrights and patents herein are the property of maps and may be used or reproduced only under contract. All work must be carried out in accordance with the current Building Regulations, Codes of Practice and British Standards. If any doubt exists the contractor must ask for clarification. The Construction Design and Management Regulations 2007: It is the responsibility of the client to instruct the appointed contractor to ensure that a Health & Safety Plan is submitted for the construction works and prepare a Health & Safety Plan and submit the relevant information to the Health & Safety Executive if necessary.

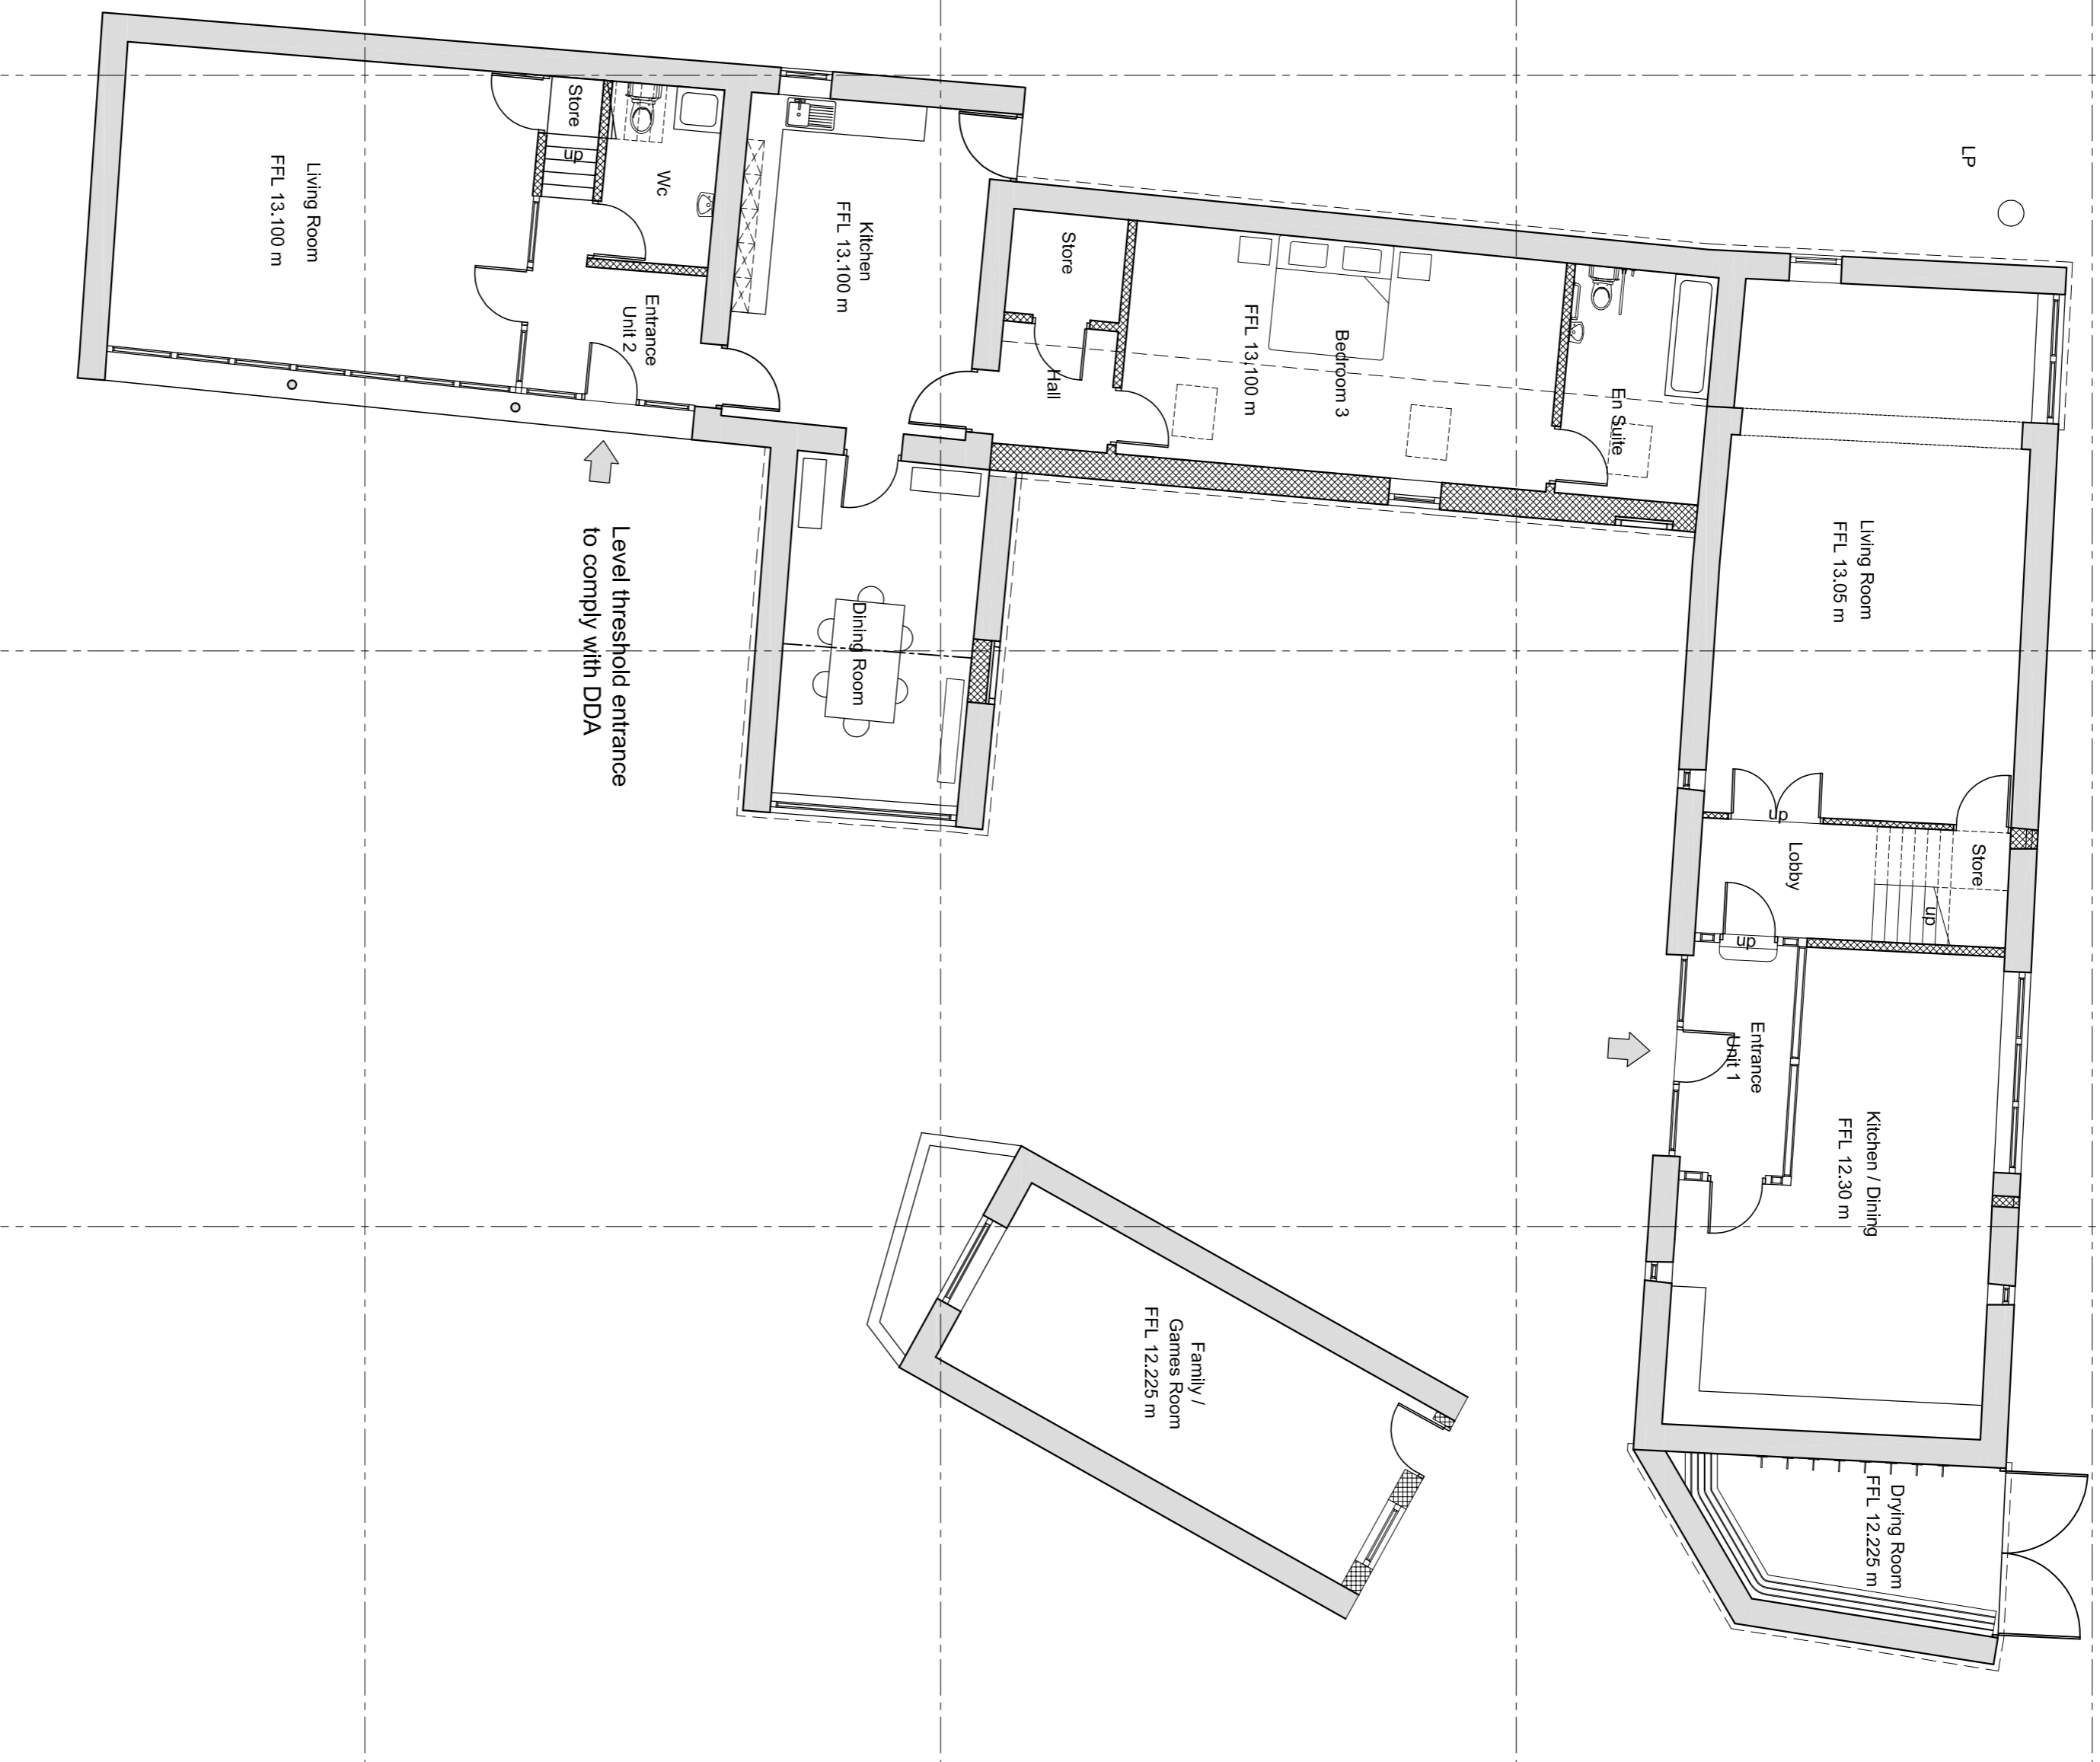

Ground Floor
Scale 1:100

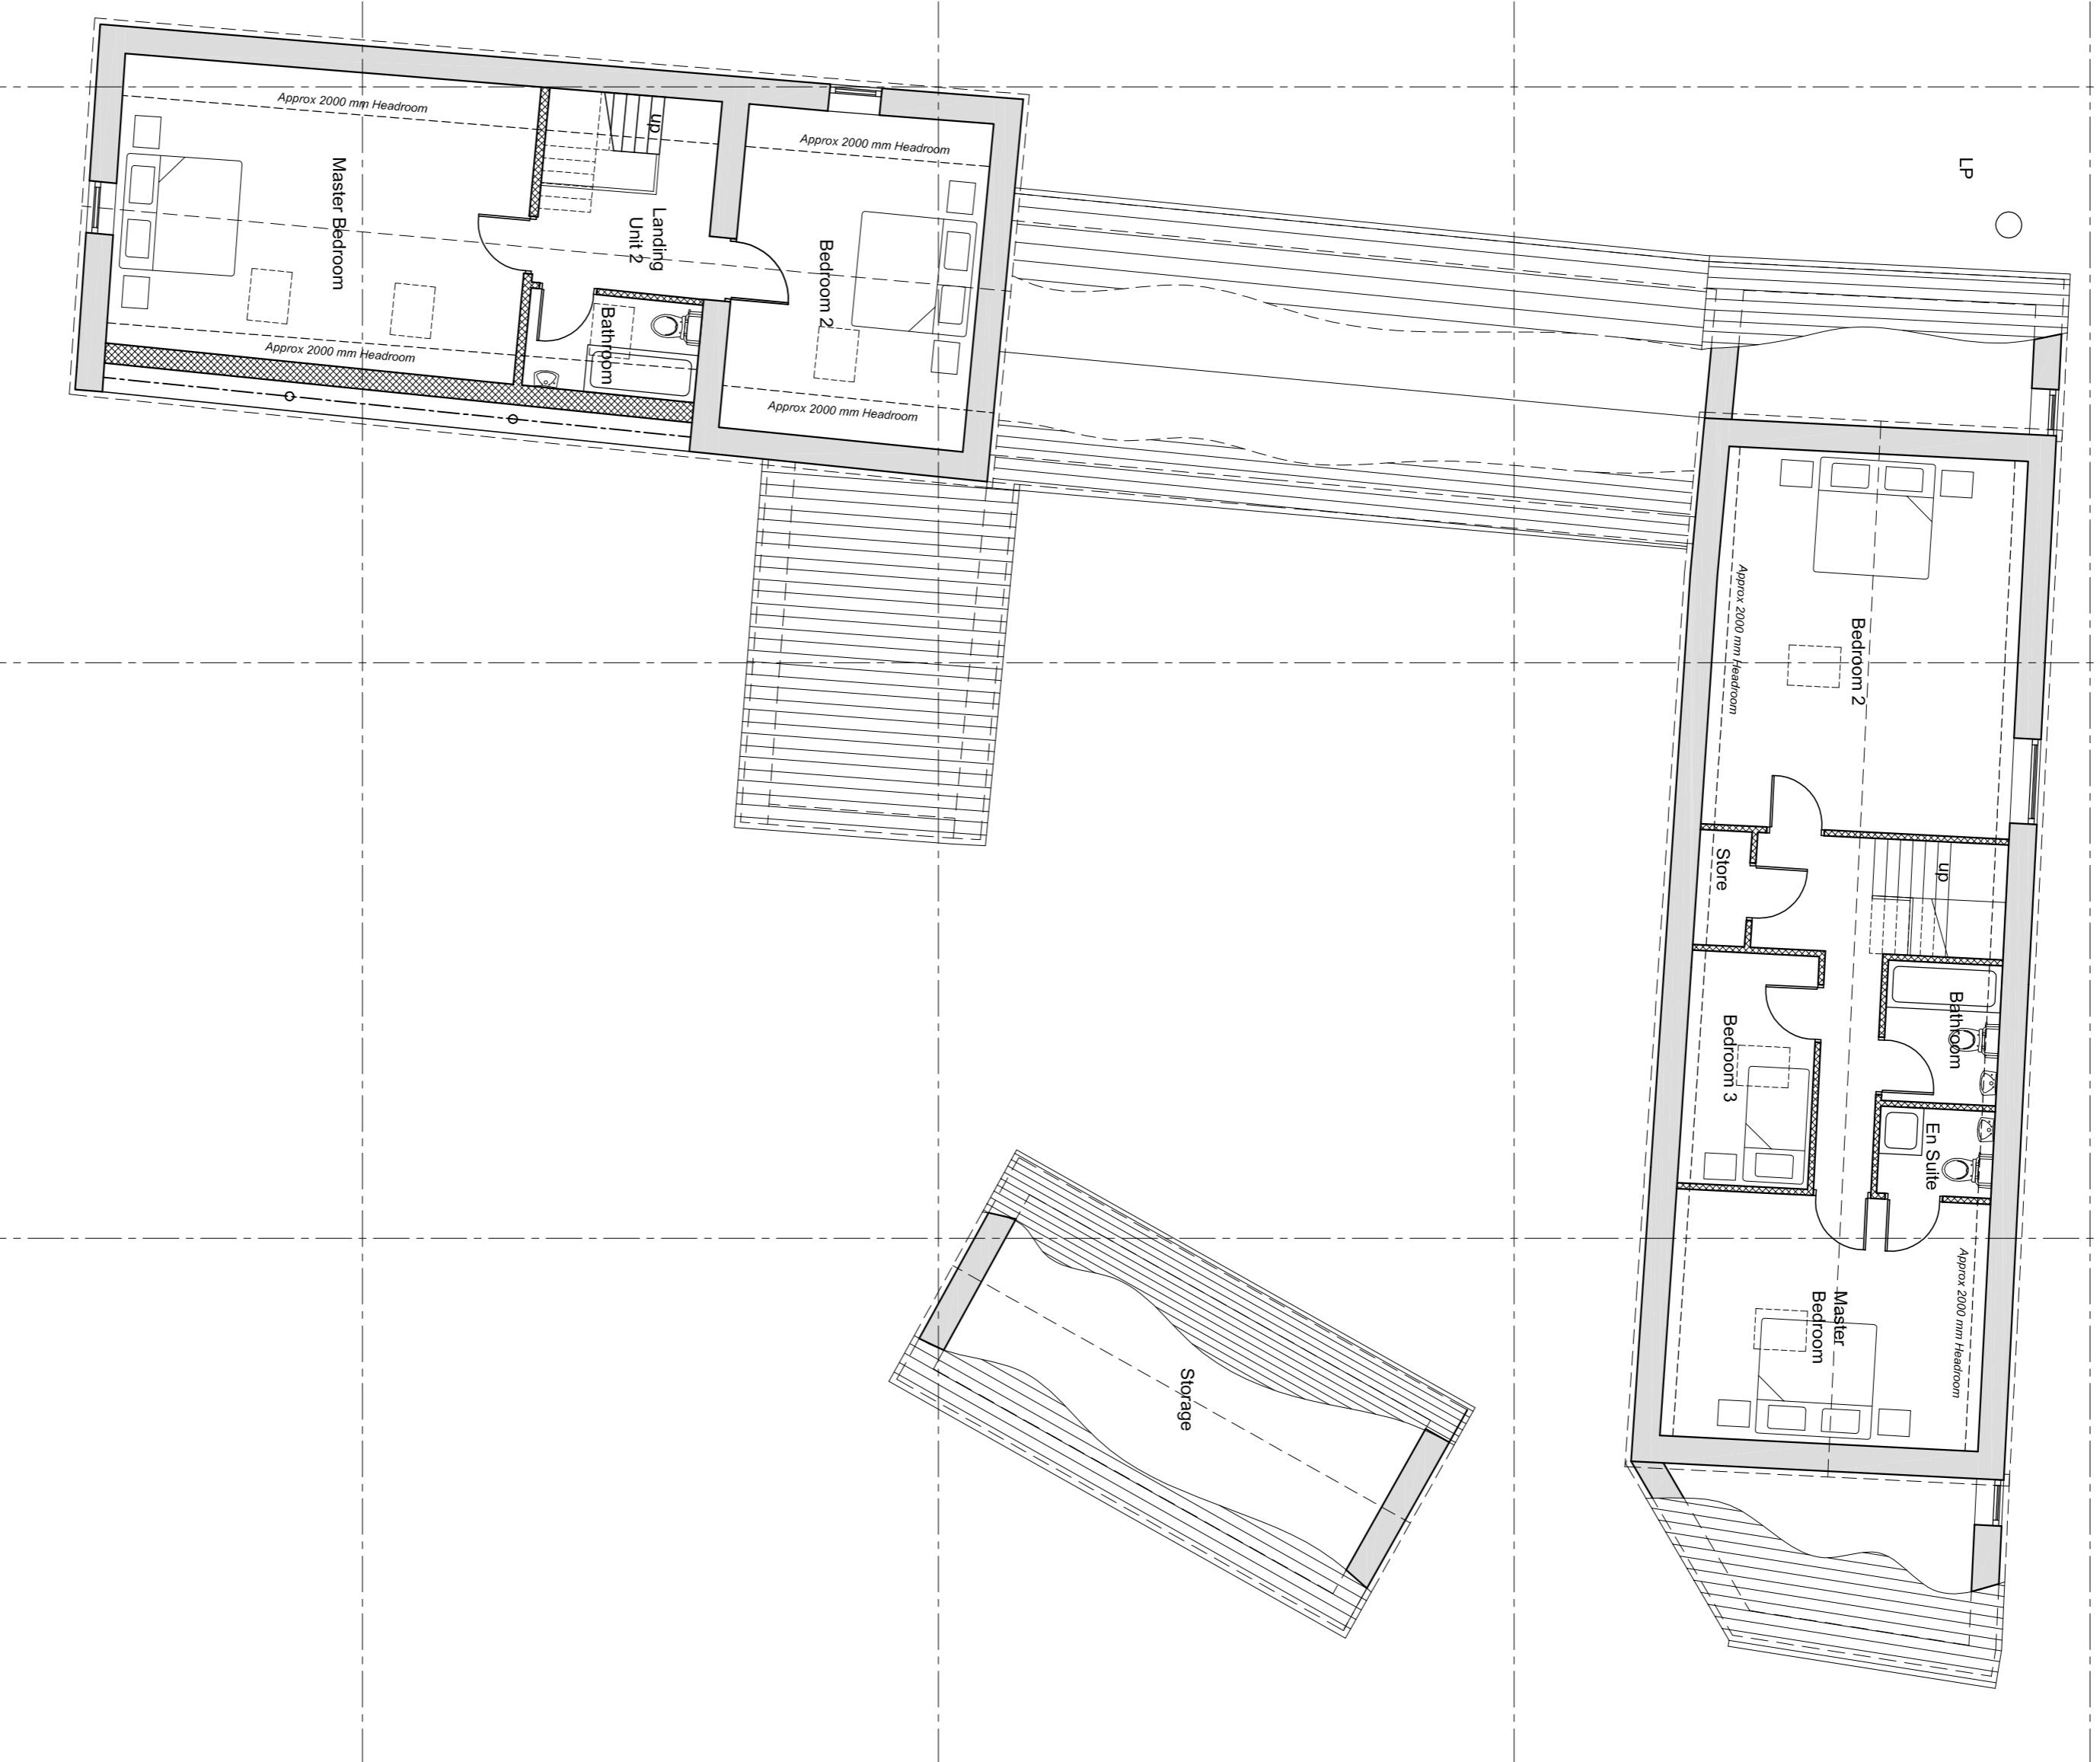

First Floor
Scale 1:100

C	Finished Floor Levels Added	30-12-09
B	N/A	07-09-09
A	General Amendments	27-07-09
	REVISION	DATE

Contract		Proposals at Yarwell Mill Holiday Park	
Client		Vermont Properties Ltd	
Drawing		Farm Storage Buildings Ground Floor And First Floor Plans As Proposed Option 1	
Drawn	MDP	Job No	5780
Scale	1:100 @ A1	Drawing No	225
Date	17-07-09	Revision	C
Client		Martin Peacock Architectural Services	
Drawing		24 Ash Grove, Ilkley, West Yorkshire LS29 8EP Tel: 07765 224 261	
Drawn	MDP	Job No	5780
Scale	1:100 @ A1	Drawing No	225
Date	17-07-09	Revision	C