


Lower Ground Floor  
Scale 1:50

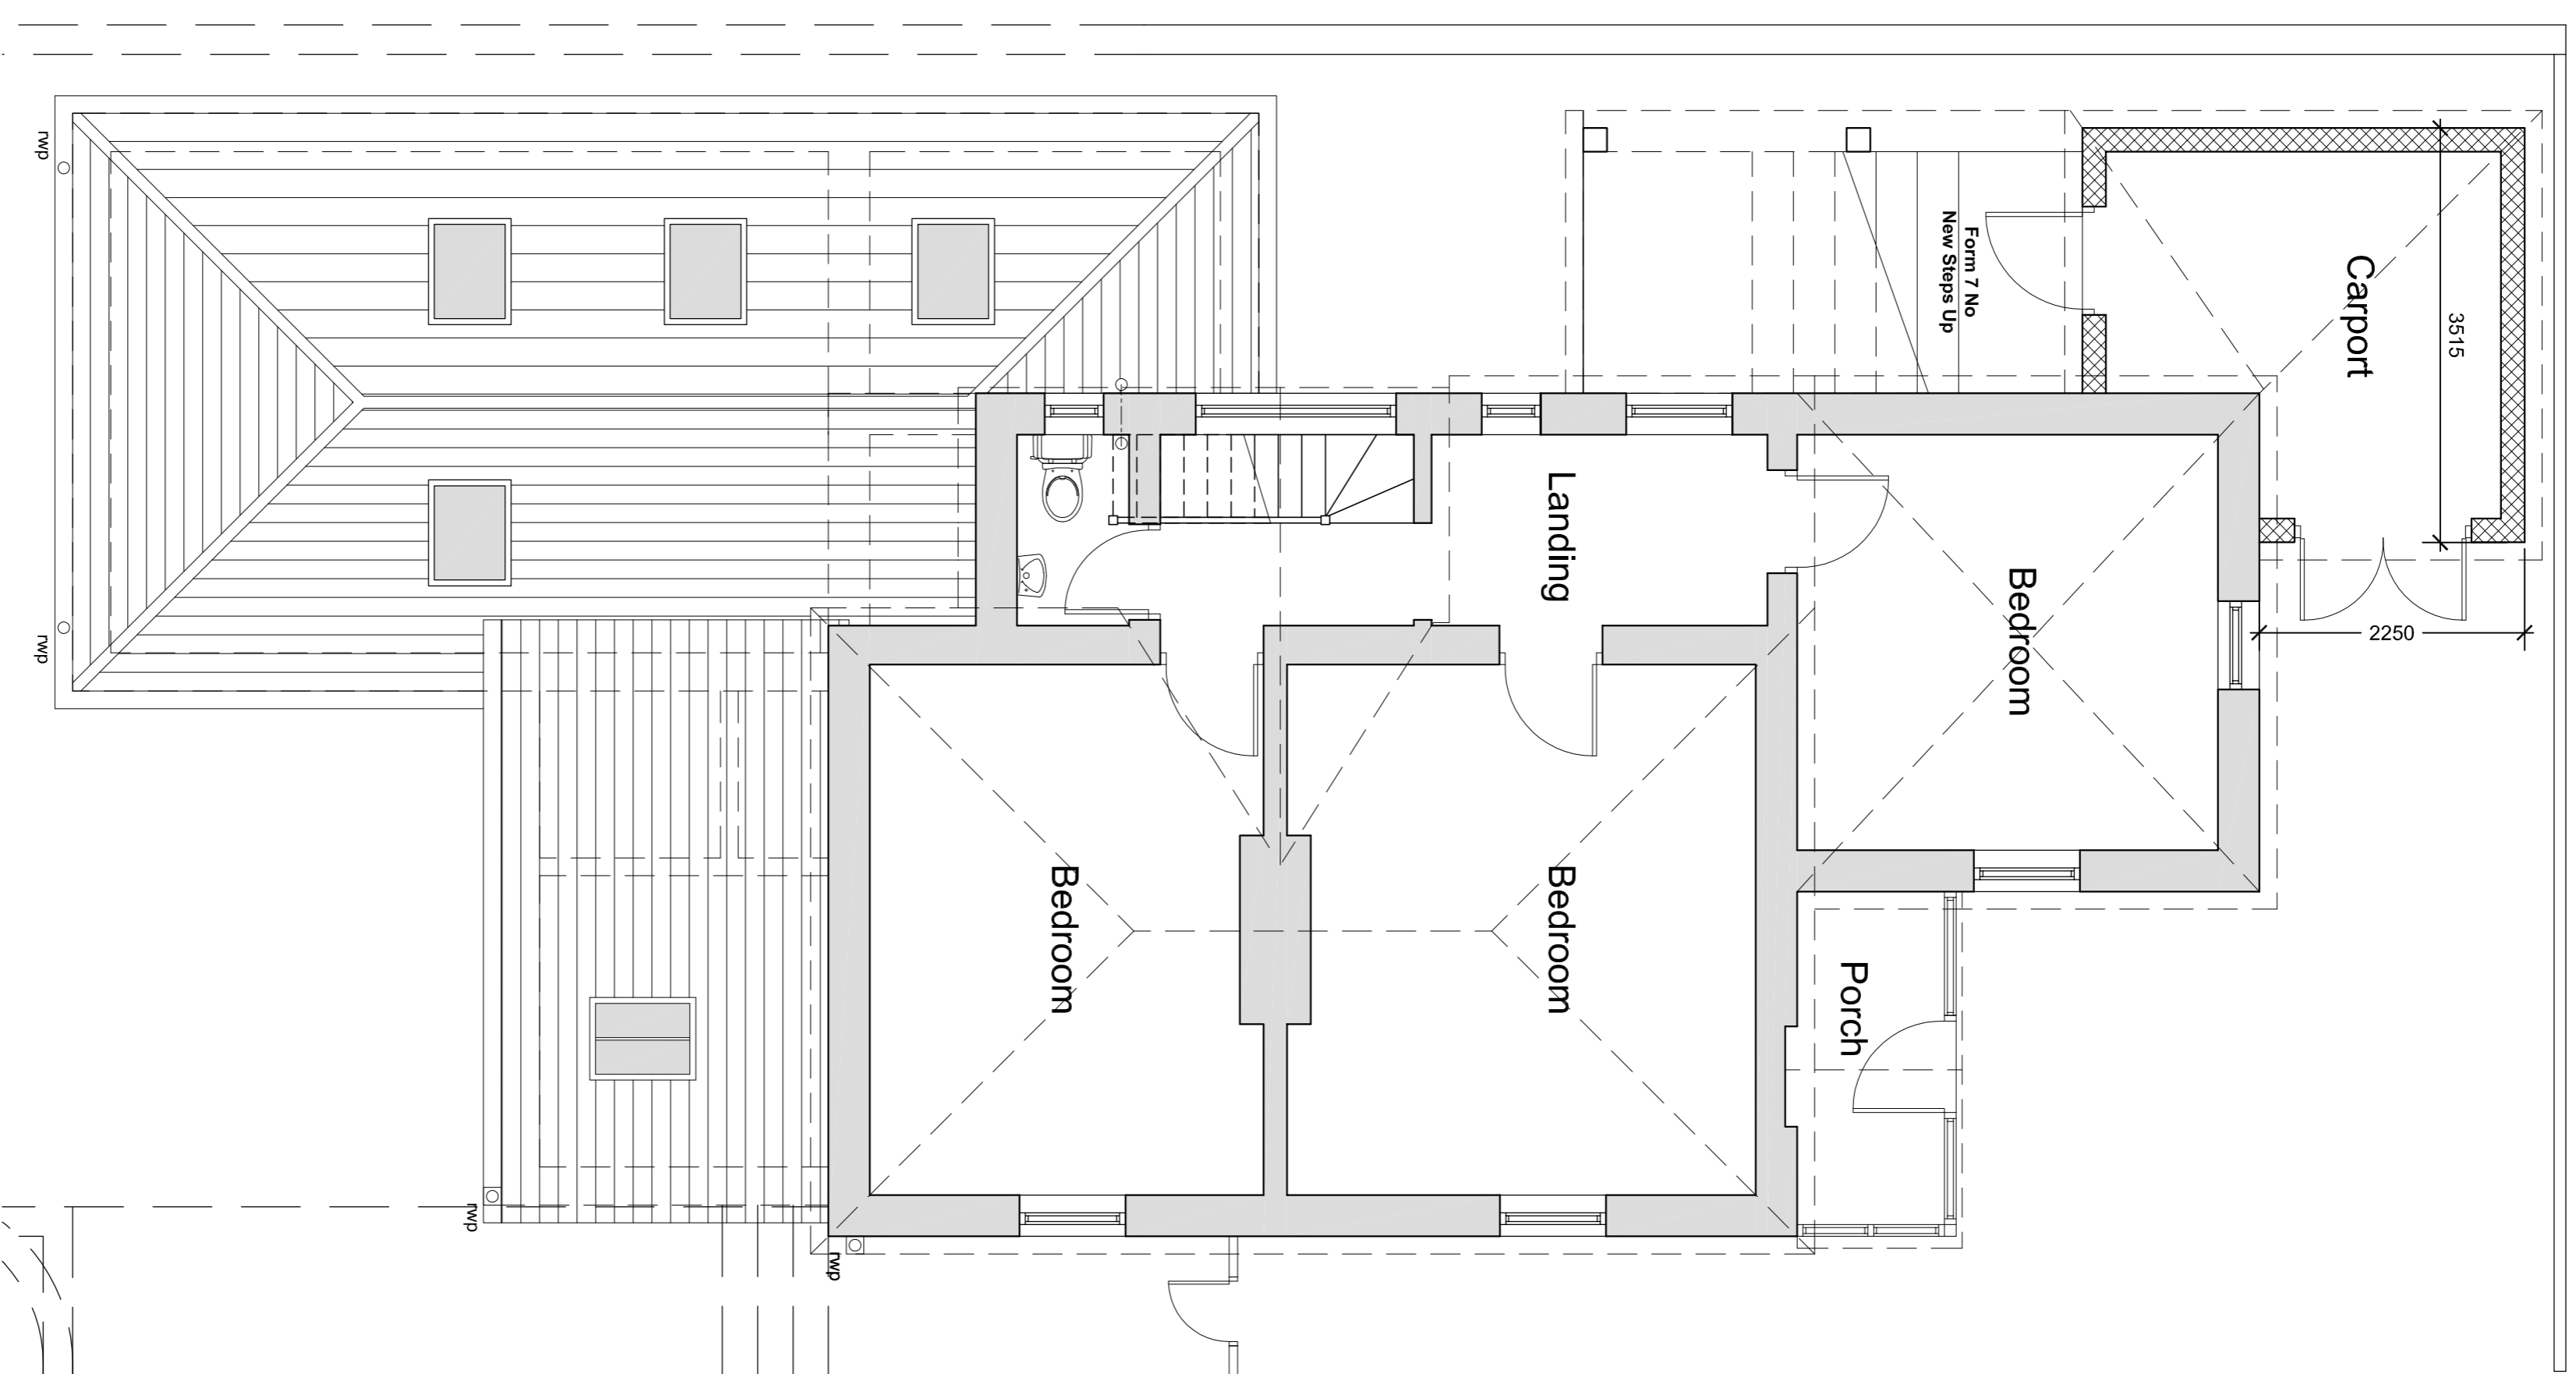

Upper Ground Floor  
Scale 1:50

**NOTES**

Written observations only are to be used from this drawing. No other drawings or documents are to be used for reference. On no account must the contractor scale off this drawing. Contractors and sub contractors must check and agree all dimensions and details with the architect before commencing work on site. Contractors are responsible for informing their sub-contractors of the contents of this drawing and any other related documents issued in respect of the work. This drawing and the copyright and patent herein are the property of [Name] and may be used or reproduced only under contract. All work must be carried out in accordance with the current Building Regulations, Codes of Practice and British Standards. If any doubt exists the contractor must ask for clarification.